




AMENDMENTS TABLE (PLAN GRAPHICS ONLY)

VER.	AMENDMENT	AUTHORISED BY	DATE

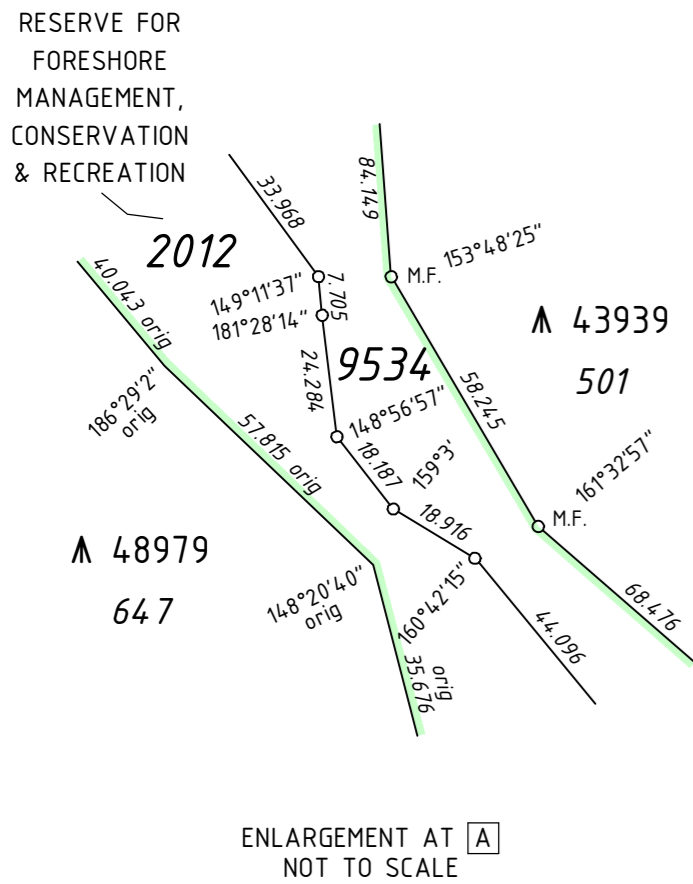

ENLARGEMENT AT A
NOT TO SCALE

ALL DIMENSIONS ARE ORIGINAL FROM
POINT Y CLOCKWISE TO POINT Z

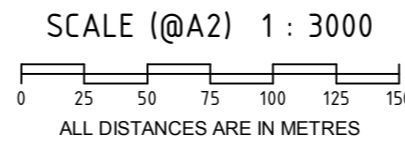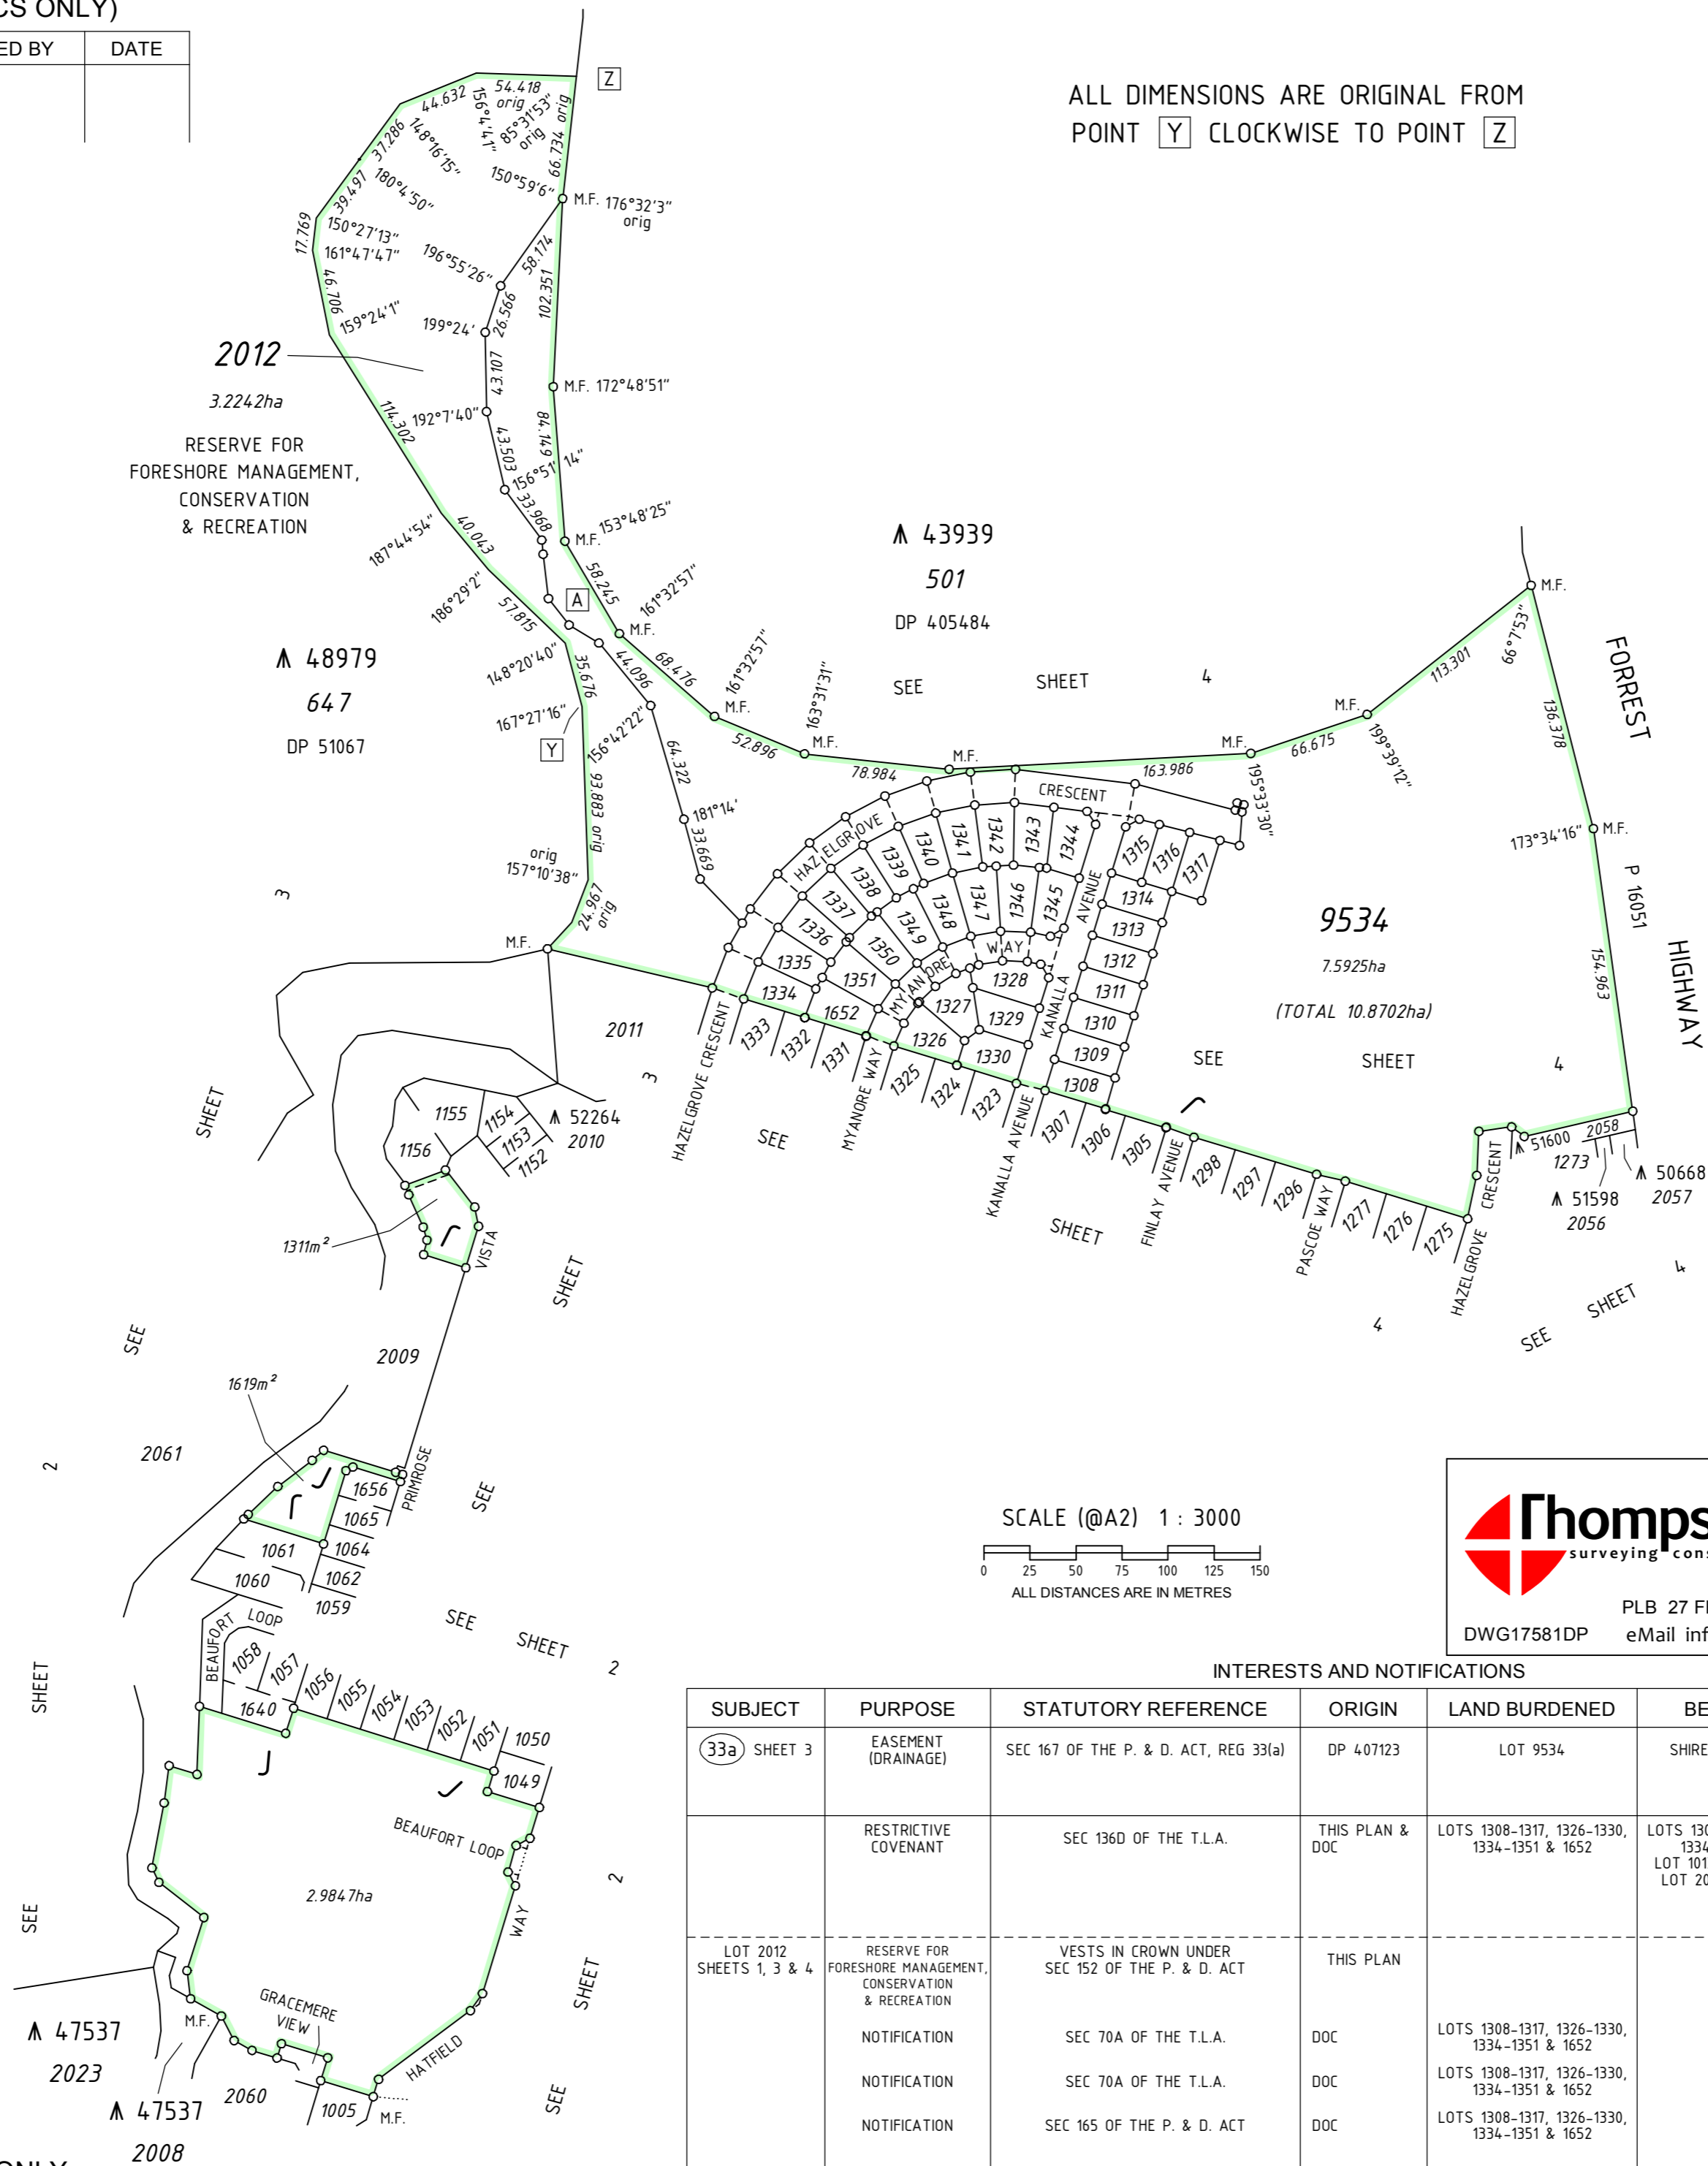

Thompson
surveying consultants
6/18 Casuarina Drive,
Bunbury
PO Box 1719
BUNBURY WA 6231
Ph (08) 9721 4000
Fax (08) 9721 2720
PLB 27 FEB. 2017
eMail info@thompsonsurveying.com.au
DWG17581DP

INTERESTS AND NOTIFICATIONS


SUBJECT	PURPOSE	STATUTORY REFERENCE	ORIGIN	LAND BURDENED	BENEFIT TO	COMMENTS
33a SHEET 3	EASEMENT (DRAINAGE)	SEC 167 OF THE P. & D. ACT, REG 33(a)	DP 407123	LOT 9534	SHIRE OF DARDANUP	
	RESTRICTIVE COVENANT	SEC 136D OF THE T.L.A.	THIS PLAN & DOC	LOTS 1308-1317, 1326-1330, 1334-1351 & 1652	LOTS 1308-1317, 1326-1330, 1334-1351 & 1652, LOT 1013 ON DP 55740 & LOT 2051 ON DP 66489	BUILDING CONTROLS
LOT 2012 SHEETS 1, 3 & 4	RESERVE FOR FORESHORE MANAGEMENT, CONSERVATION & RECREATION	VESTS IN CROWN UNDER SEC 152 OF THE P. & D. ACT	THIS PLAN			
	NOTIFICATION	SEC 70A OF THE T.L.A.	DOC	LOTS 1308-1317, 1326-1330, 1334-1351 & 1652		SHIRE OF DARDANUP; SPECIFIED AREA RATE
	NOTIFICATION	SEC 70A OF THE T.L.A.	DOC	LOTS 1308-1317, 1326-1330, 1334-1351 & 1652		SHIRE OF DARDANUP; FIRE MANAGEMENT PLAN
	NOTIFICATION	SEC 165 OF THE P. & D. ACT	DOC	LOTS 1308-1317, 1326-1330, 1334-1351 & 1652		CLOSE PROXIMITY TO KNOWN MOSQUITO BREEDING AREAS

SURVEY CARRIED OUT UNDER REGULATION 26A SPECIAL SURVEY AREA GUIDELINES

NOTE: USE ONLY THE SURVEY SHEET(S) WHEN DETERMINING THE TRUE FINAL POSITION AND TYPE OF ALL SURVEY MARKS PLACED PERTAINING TO THIS PLAN.

HELD BY LANDGATE IN DIGITAL FORMAT ONLY

TYPE	FREEHOLD	S.S.A.	YES
PURPOSE	SUBDIVISION		
PLAN OF	LOTS 1308-1317, 1326-1330, 1334-1351, 1652, 2012 & 9534 AND RESTRICTIVE COVENANT		
FORMER TENURE	LOT 9533 ON DP 409112 C/T 2921-449		
LOCAL AUTHORITY	SHIRE OF DARDANUP		
LOCALITY	MILLBRIDGE		
D.O.L. FILE			
FIELD RECORD	92406 92407 93389 99162-99165 99170 99171 105231 112631 113478		
SURVEYOR'S CERTIFICATE - Reg. 54	I, J.W. TAYLOR hereby certify that this plan is accurate and is a correct representation of the - (a) *survey; and/or (b) *calculations from measurements recorded in the field records. [* delete if inapplicable] undertaken for the purposes of this plan and that it complies with the relevant written law(s) in relation to which it is lodged.		
LICENSED SURVEYOR			DATE
LODGED			
DATE	FEE PAID		ASSESS No.
I.S.C.			
EXAMINED			
			DATE
WESTERN AUSTRALIAN PLANNING COMMISSION FILE	150807		
Delegated under S.16 P&D Act 2005			DATE
IN ORDER FOR DEALINGS			
SUBJECT TO			
FOR REGISTRAR OF TITLES			DATE
APPROVED REG. 26A(4)			
INSPECTOR OF PLANS AND SURVEYS (S. 18 Licensed Surveyors Act 1909)			DATE
GOVERNMENT OF WESTERN AUSTRALIA			
DEPOSITED PLAN 410933 SHEET 1 OF 4 SHEETS PLUS SURVEY SHEET(S) VERSION 1			

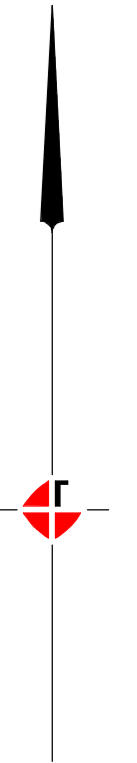

SURVEY CARRIED OUT UNDER REGULATION 26A
SPECIAL SURVEY AREA GUIDELINES

NOTE: USE ONLY THE SURVEY SHEET(S) WHEN
DETERMINING THE TRUE FINAL POSITION AND
TYPE OF ALL SURVEY MARKS PLACED
PERTAINING TO THIS PLAN.

SCALE (@A2) 1 : 1000
0 10 20 30 40 50
ALL DISTANCES ARE IN METRES

Thompson
surveying consultants
6/18 Casuarina Drive,
Bunbury
PO Box 1719
BUNBURY WA 6231
Ph (08) 9721 4000
Fax (08) 9721 2720
DWG17581DP eMail info@thompsonsurveying.com.au

LICENSED SURVEYOR	DATE
GOVERNMENT OF WESTERN AUSTRALIA	
DEPOSITED PLAN 410933	
SHEET 2 OF 4 SHEETS PLUS SURVEY SHEET(S) VERSION 1	

FOR HEADING SEE SHEET 1

SEE SHEET 1

▲ 48979
647
DP 51067

2012

3.2242ha

RESERVE FOR
FORESHORE MANAGEMENT,
CONSERVATION & RECREATION

2011

404.752

SEE

HAZELGROVE
CRESCENT
DP

HAZELGROVE
CRESCENT

SHEET

1334

1333

1332


1331

1652

404.752

4

SEE SHEET 4

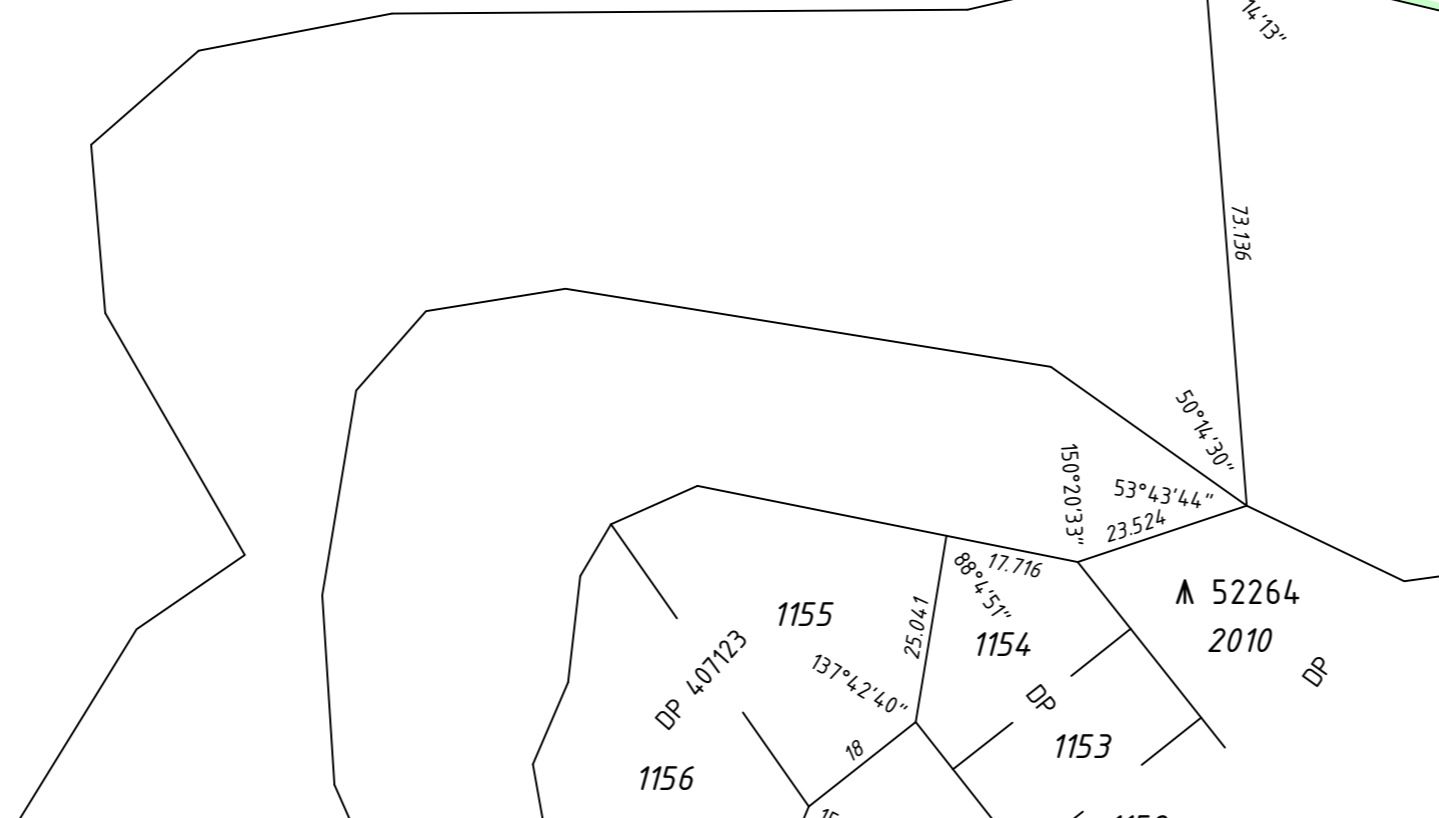

33a
3.0m WIDE
PARALLEL
EASEMENT

2061

DP

2009

113.723

407123

PRIMROSE
VISTA

PRIMROSE
VISTA

HELD BY LANDGATE IN DIGITAL FORMAT ONLY

FOR INTERESTS & NOTIFICATIONS
SEE SHEET 1

SURVEY CARRIED OUT UNDER REGULATION 26A
SPECIAL SURVEY AREA GUIDELINES

NOTE: USE ONLY THE SURVEY SHEET(S) WHEN
DETERMINING THE TRUE FINAL POSITION AND
TYPE OF ALL SURVEY MARKS PLACED
PERTAINING TO THIS PLAN.

SCALE (@A2) 1 : 1000

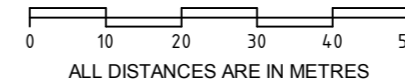

ALL DISTANCES ARE IN METRES



DWG17581DP

eMail info@thompsonsurveying.com.au

6/18 Casuarina Drive,
Bunbury
PO Box 1719
BUNBURY WA 6231
Ph (08) 9721 4000
Fax (08) 9721 2720

LICENSED SURVEYOR

DATE

GOVERNMENT
OF
WESTERN
AUSTRALIA




DEPOSITED PLAN

410933

SHEET 3 OF 4 SHEETS
PLUS SURVEY SHEET(S)
VERSION 1

FOR HEADING SEE SHEET 1

A 43939
501
DP 405484

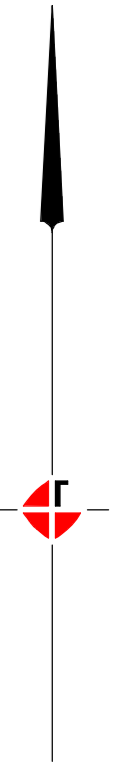


SURVEY CARRIED OUT UNDER REGULATION 26A
SPECIAL SURVEY AREA GUIDELINES

NOTE: USE ONLY THE SURVEY SHEET(S) WHEN
DETERMINING THE TRUE FINAL POSITION AND
TYPE OF ALL SURVEY MARKS PLACED
PERTAINING TO THIS PLAN.

FOR INTERESTS & NOTIFICATIONS
SEE SHEET 1

Thompson surveying consultants
6/18 Casuarina Drive,
Bunbury
PO Box 1719
BUNBURY WA 6231
Ph (08) 9721 4000
Fax (08) 9721 2720
DWG17581DP eMail info@thompsonsurveying.com.au

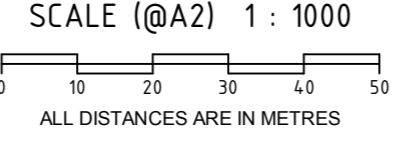

HELD BY LANDGATE IN DIGITAL FORMAT ONLY

LICENSED SURVEYOR	DATE
GOVERNMENT OF WESTERN AUSTRALIA	
DEPOSITED PLAN 410933 SHEET 4 OF 4 SHEETS PLUS SURVEY SHEET(S) VERSION 1	